


BNR-1000 SIDE VIEW
NO SCALE

STONE-FREE NATIVE SOIL
OR COMPACTED SAND
OVER STONY SOIL

PRECAST REINFORCED
CONCRETE TANK

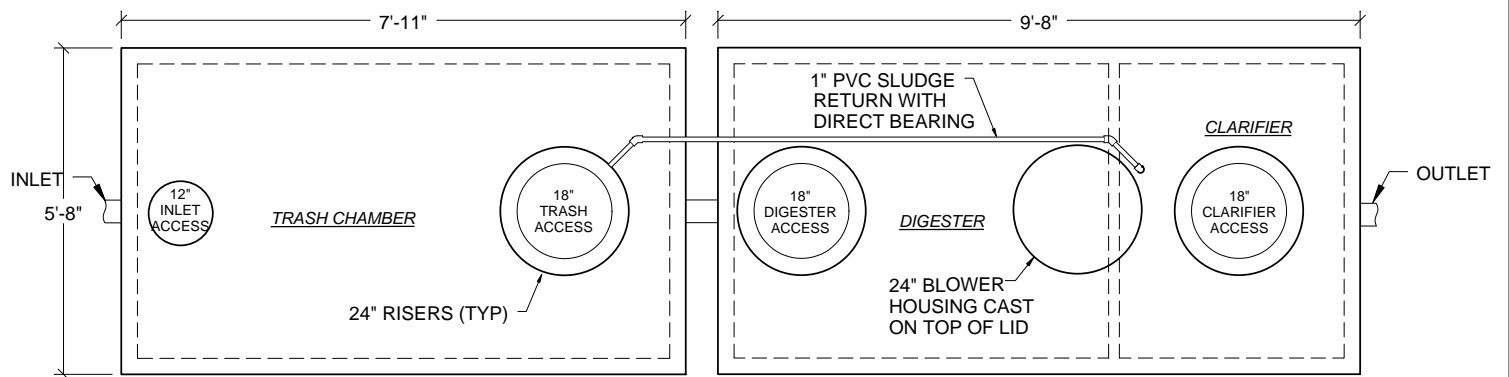

BNR-1000 TOP VIEW
NO SCALE



UPDATED: 3/22/24

AEROBIC TREATMENT TANK DETAIL FOR SOUND PLACEMENT NuWATER BNR-1000

ENVIRO-FLO, INC.
Wastewater Treatment Technologies
P.O. BOX 321161, Flowood, MS 39232
(877) 836-8476 (601) 845-4716 fax
www.enviro-flo.net