



INFILTRATOR WATER TECHNOLOGIES
NUWATER BNR600 INFILTRATOR IM-1060 DETAIL
SECTION VIEW
(NOT TO SCALE)

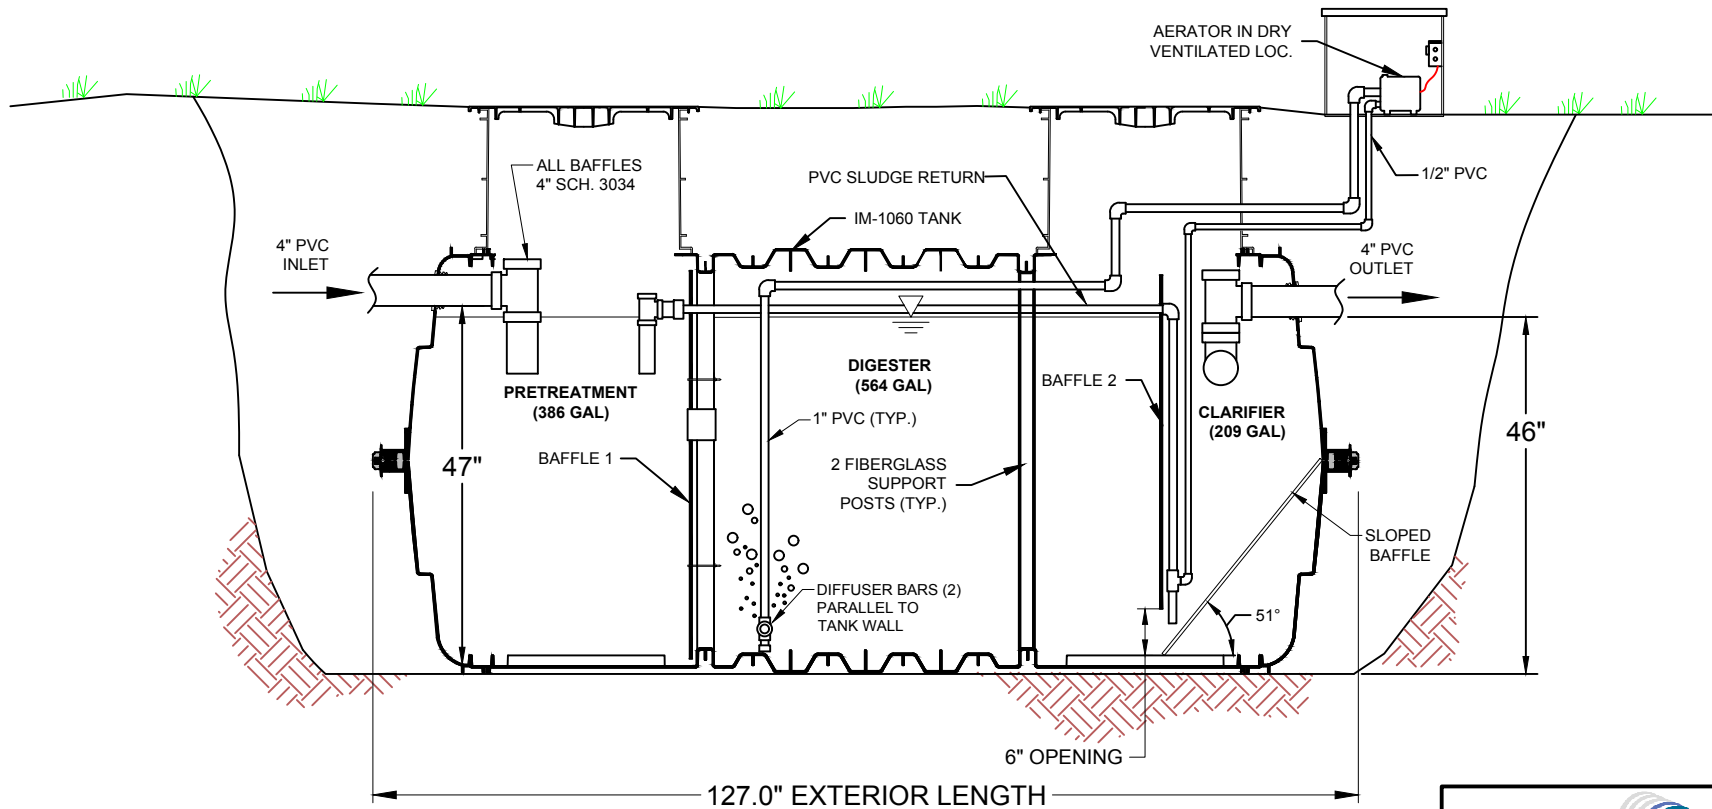

 INFILTRATOR water technologies		
INFILTRATOR WATER TECHNOLOGIES 4 Business Park Rd. Old Saybrook, CT 06475 (800) 221-4436		
NUWATER BNR-600 INFILTRATOR IM-1060 DETAIL SECTION VIEW		
Drawn by: EMB		Date: 02/05/16
Scale: NOT TO SCALE	Checked by: DFH	Sheet: 1 of 1